



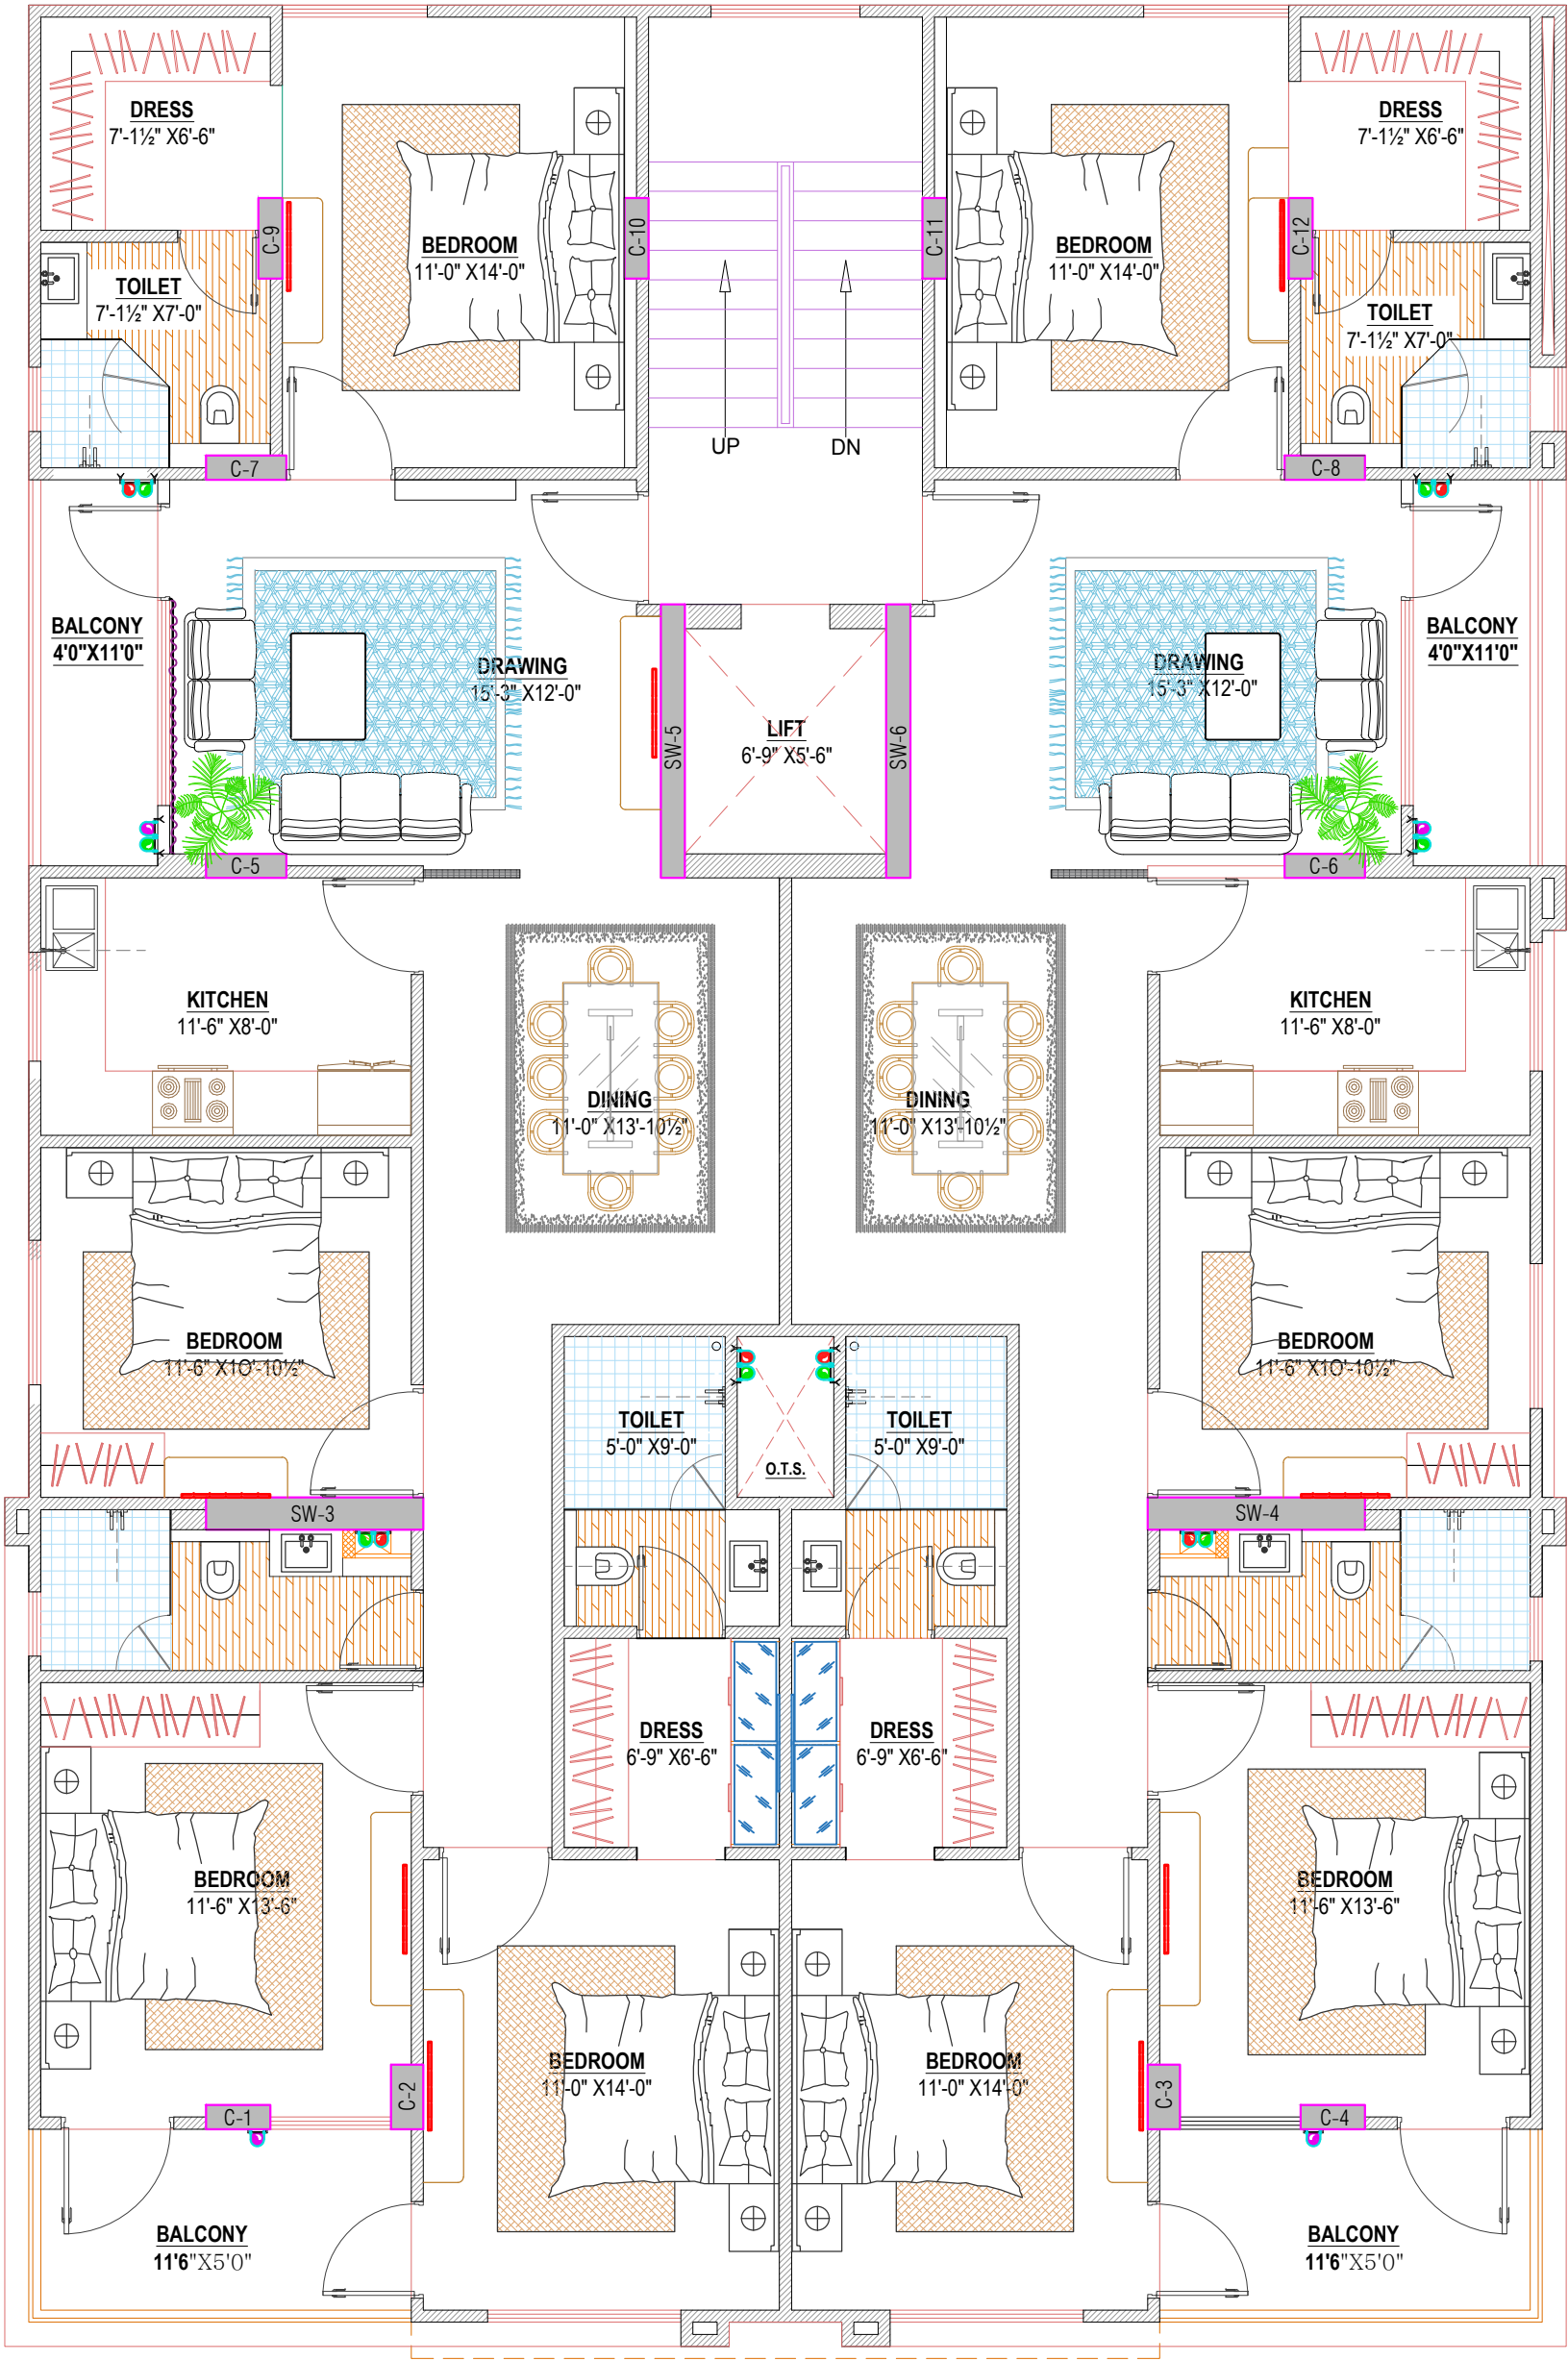

PROJECT-
SAMPLE FLAT RAJA PARK

DRAWING TITLE-
GROUND FLOOR TO 3RD FLOOR
FURNITURE LAYOUT

DRAWN BY-
SANKET SINGH
DRAWING PATH-
DATE-4-08-23
SCALE- NTS

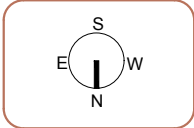

DESIGN STUDIO-
arpan P-251, Narayan vihar, jaipur
e-mail-arpanandesigners31@yahoo.in
phone-9829798287

DESIGNERS-
RAHUL TAK